



Open Out Standard Threshold


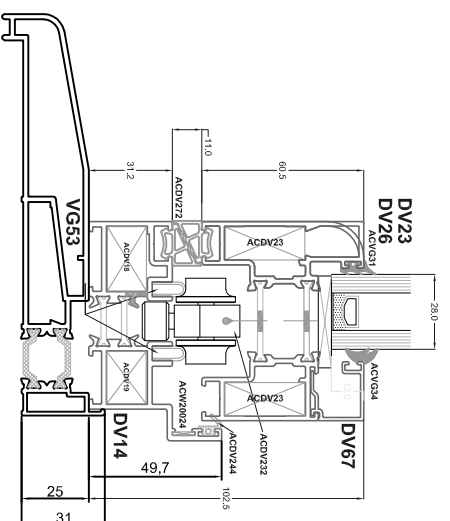


ADEQUATE CLEARANCE TO BE LEFT
TO AVOID FOULING SLIDING DOOR

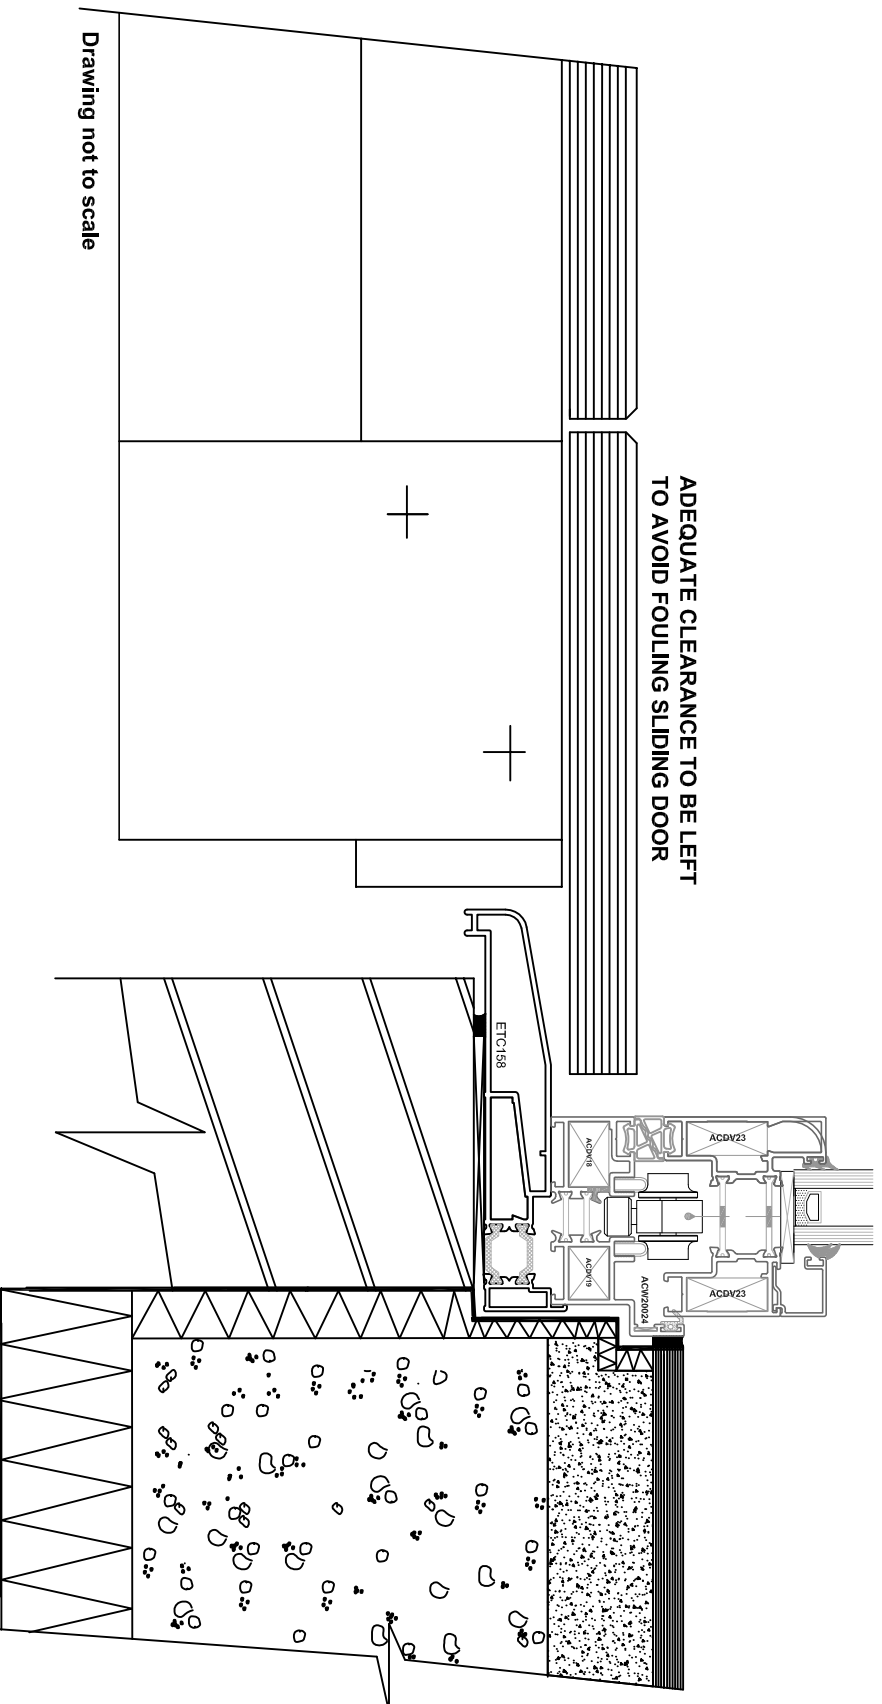

Drawing not to scale

Open Out - Detail 5A

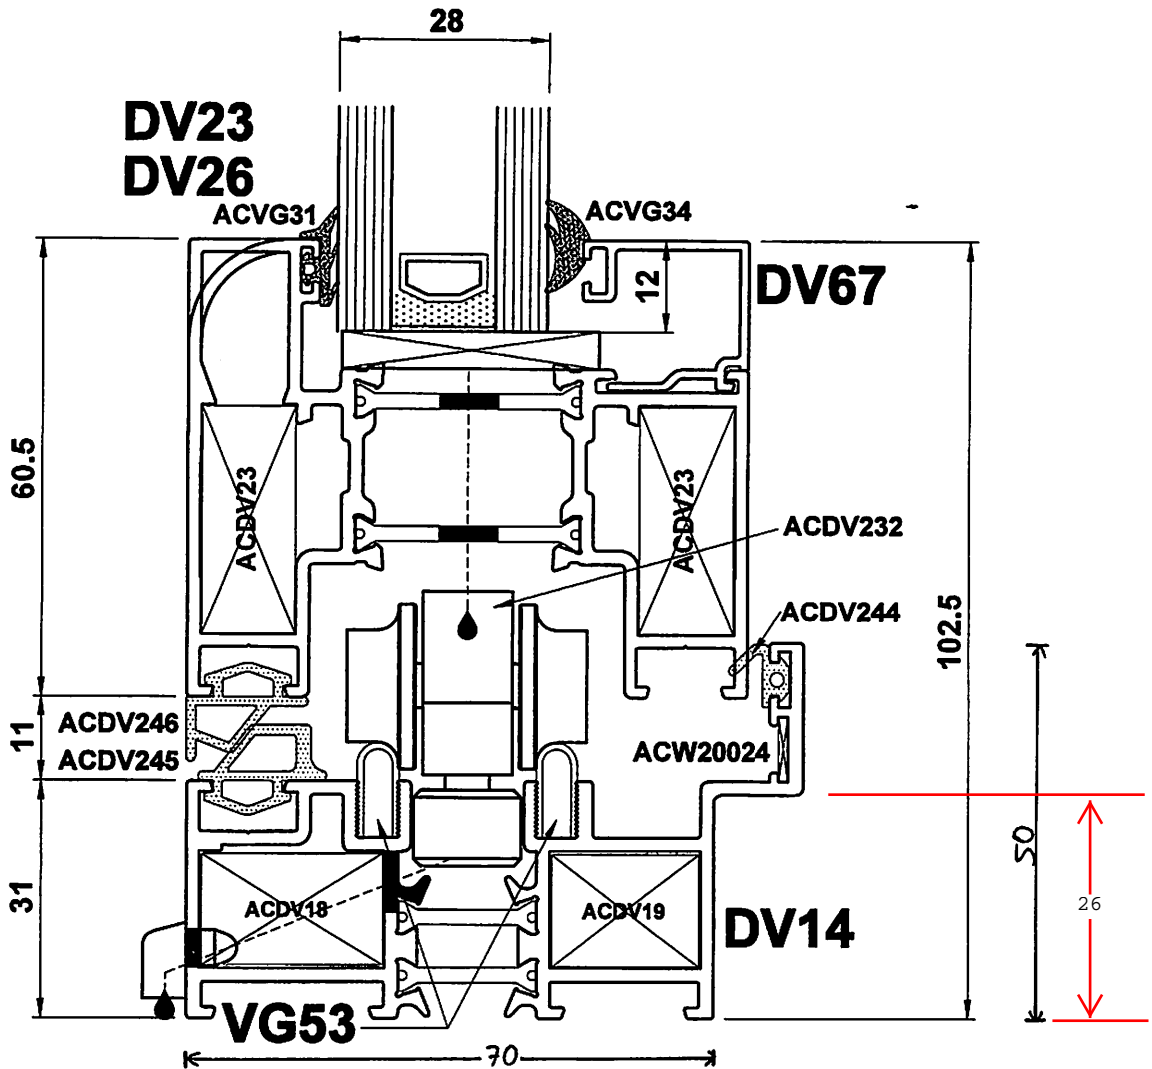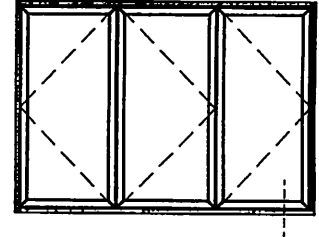

+ 25mm sill. if required.

Do Not Scale From This Drawing